

ELEVATIONS IN FEET
DIMENSIONS IN METRES

AERODROME OBSTACLE CHART - ICAO
TYPE A (OPERATING LIMITATIONS)

Łódź
RWY 07 / 25

MAGNETIC VARIATION 6° E 2021

RWY 07 - 25




DECLARED DISTANCES

RWY 07



2500 TAKE - OFF RUN AVAILABLE
2560 TAKE - OFF DISTANCE AVAILABLE
2500 ACCELERATE STOP DISTANCE AVAILABLE
2500 LANDING DISTANCE AVAILABLE

RWY 25


2500
2560
2500
2500

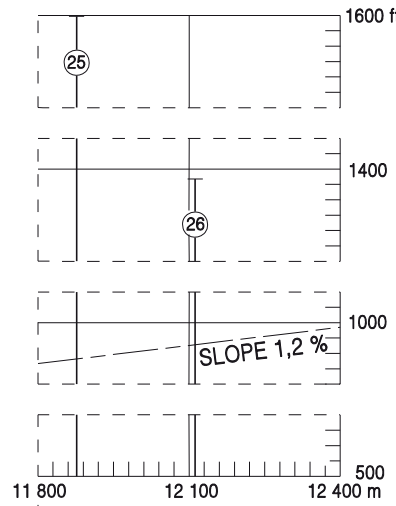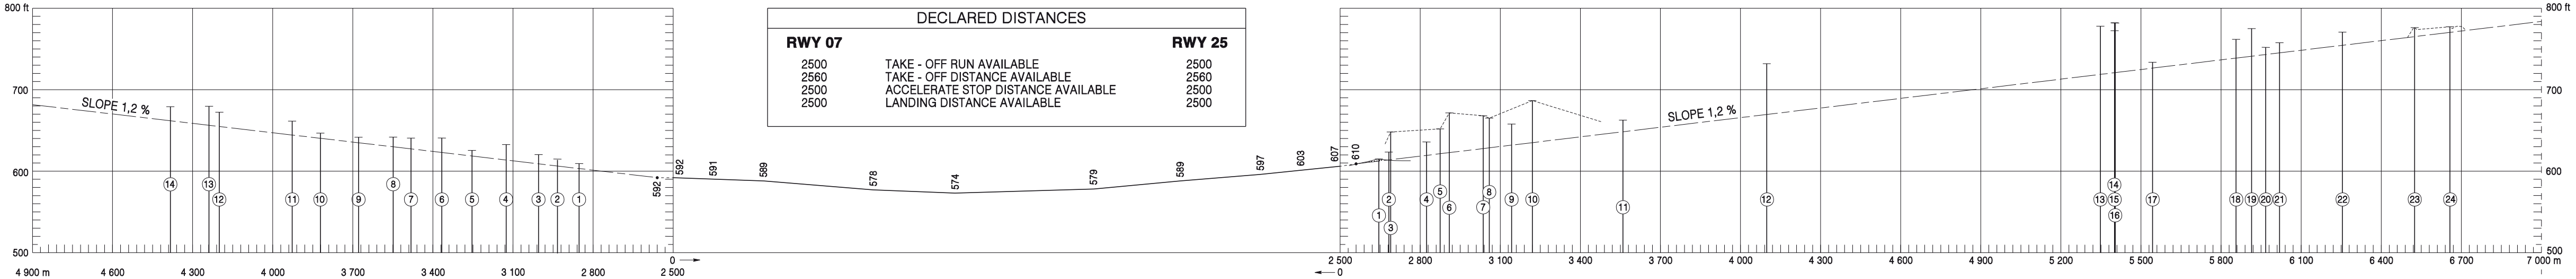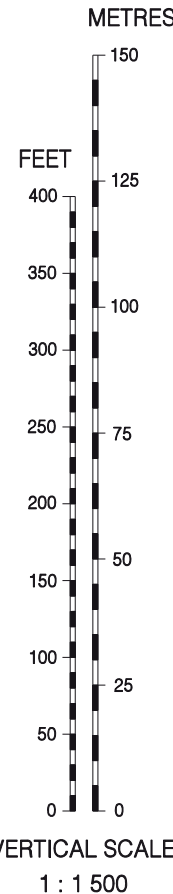

LEGEND	
IDENTIFICATION NUMBER	①
ELEVATION	614
POLE, TOWER, SPIRE, ANTENNA, ETC.	⊙
TREE OR SHRUB	*
POWER PLANT CHIMNEY	⌚
RAILROAD TWO OR MORE TRACKS	—+—+—+—+—
TRANSMISSION LINE OR OVERHEAD CABLE	—T—T—T—
MEADOW	
ESCARPMENT	
RIVER	~ ~ ~
FENCE	—x—x—x—x—
WOODED OR HIGH BUILDINGS AREAS	[*] [*] [*] [*]
PENETRATING PLANE SURFACE	[*] [*] [*] [*]
TERRAIN PENETRATING PLANE SURFACE	[*] [*] [*] [*]
TERRAIN CONTOUR	—560—

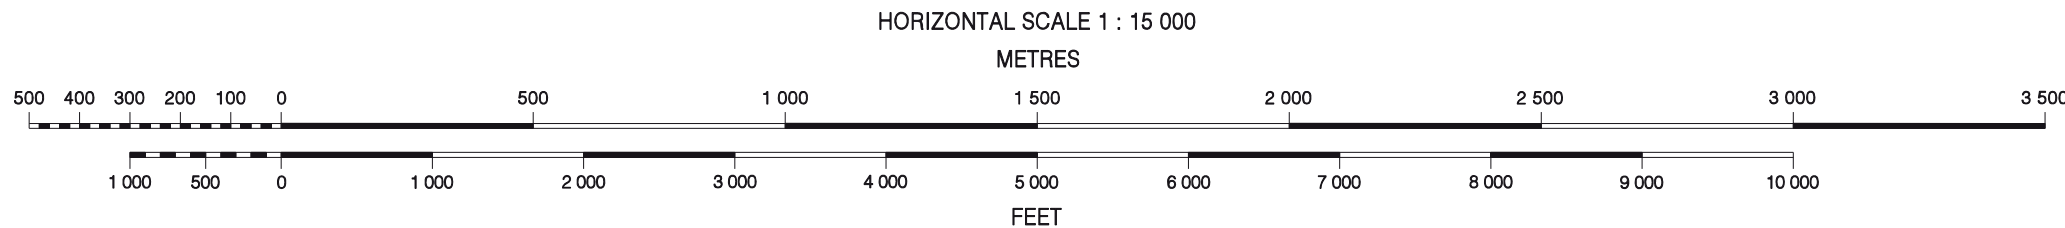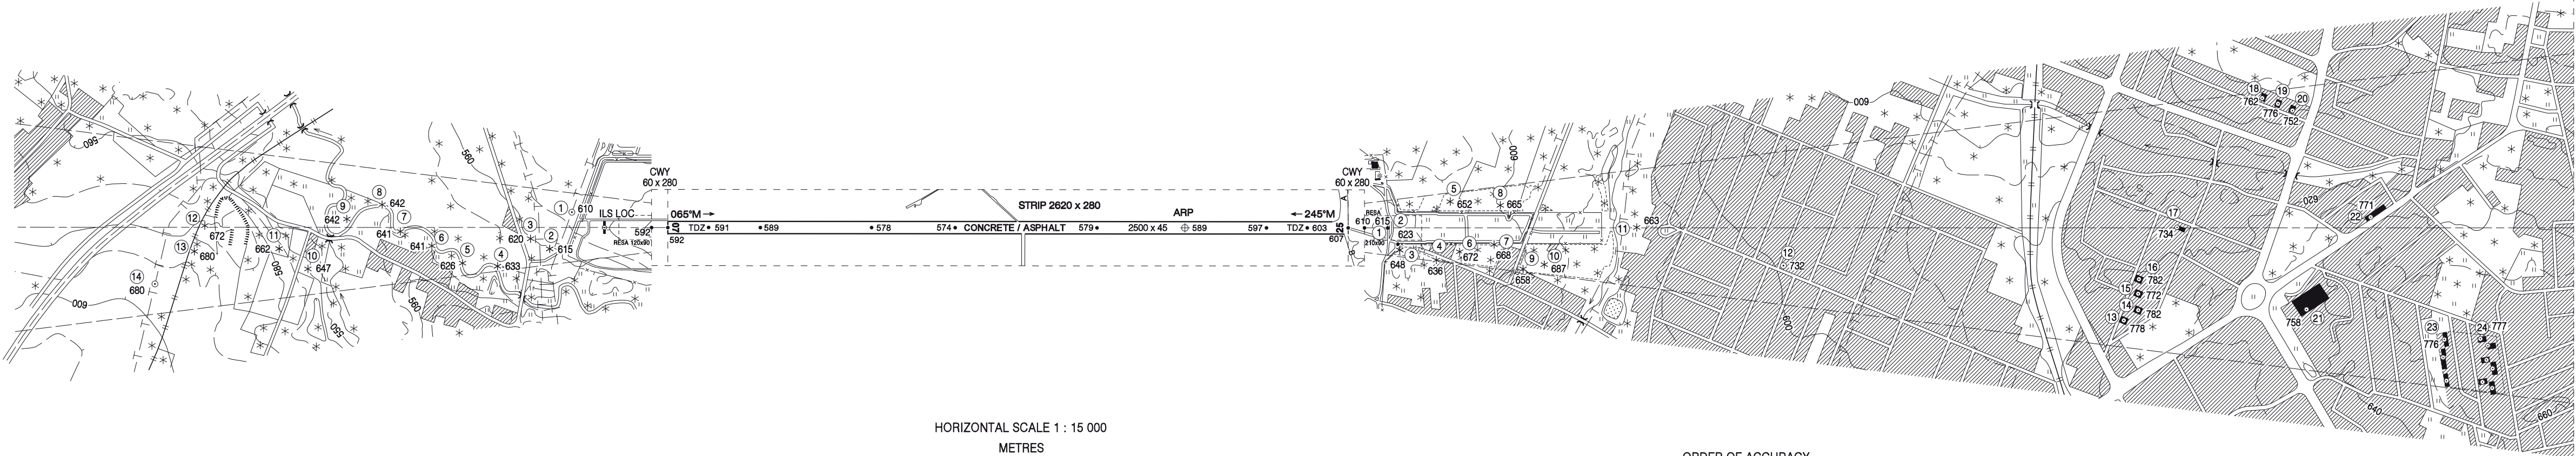

ORDER OF ACCURACY
HORIZONTAL 5 m
VERTICAL 2 ft

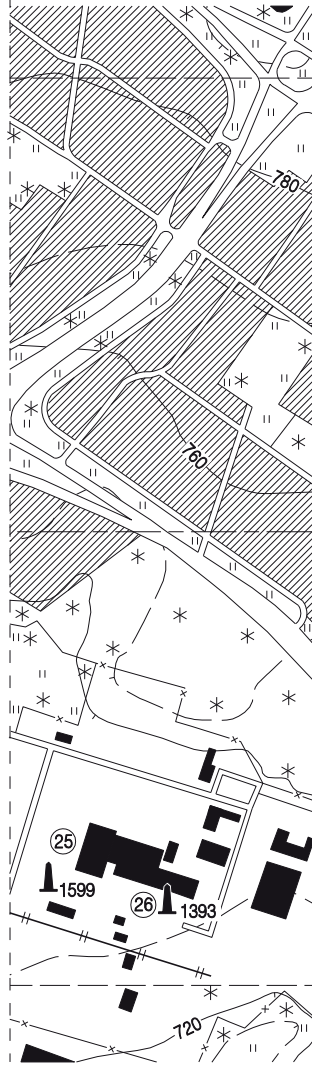

AMENDMENT RECORD		
No	DATE	ENTERED BY