
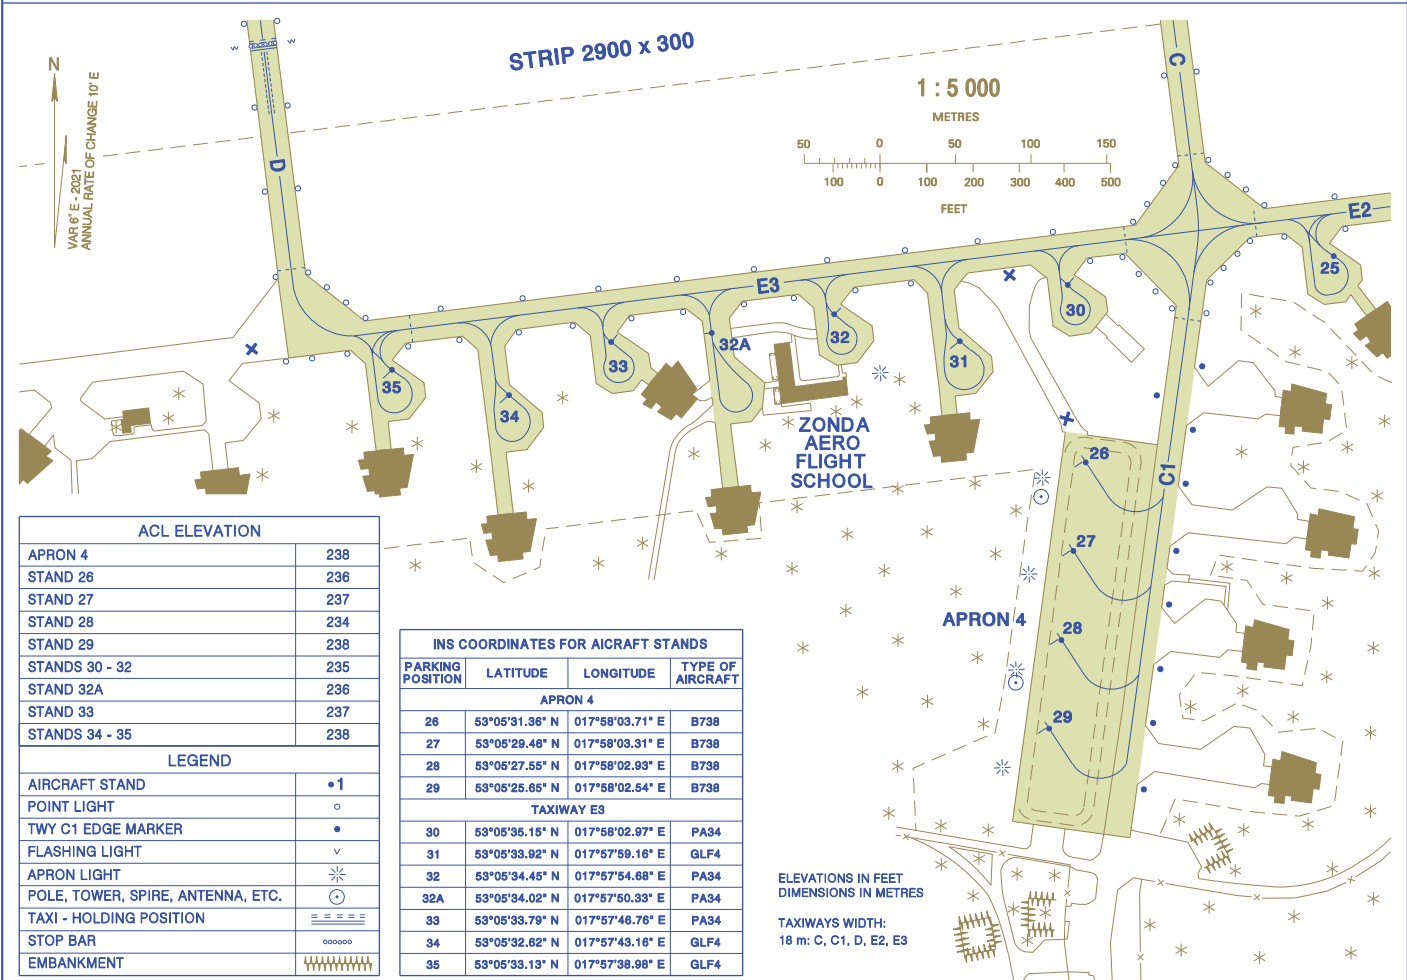


AIRCRAFT PARKING CHART - ICAO

Bydgoszcz TOWER	131.005
Bydgoszcz INFORMATION	131.005
ATIS	129.330

BYDGOSZCZ

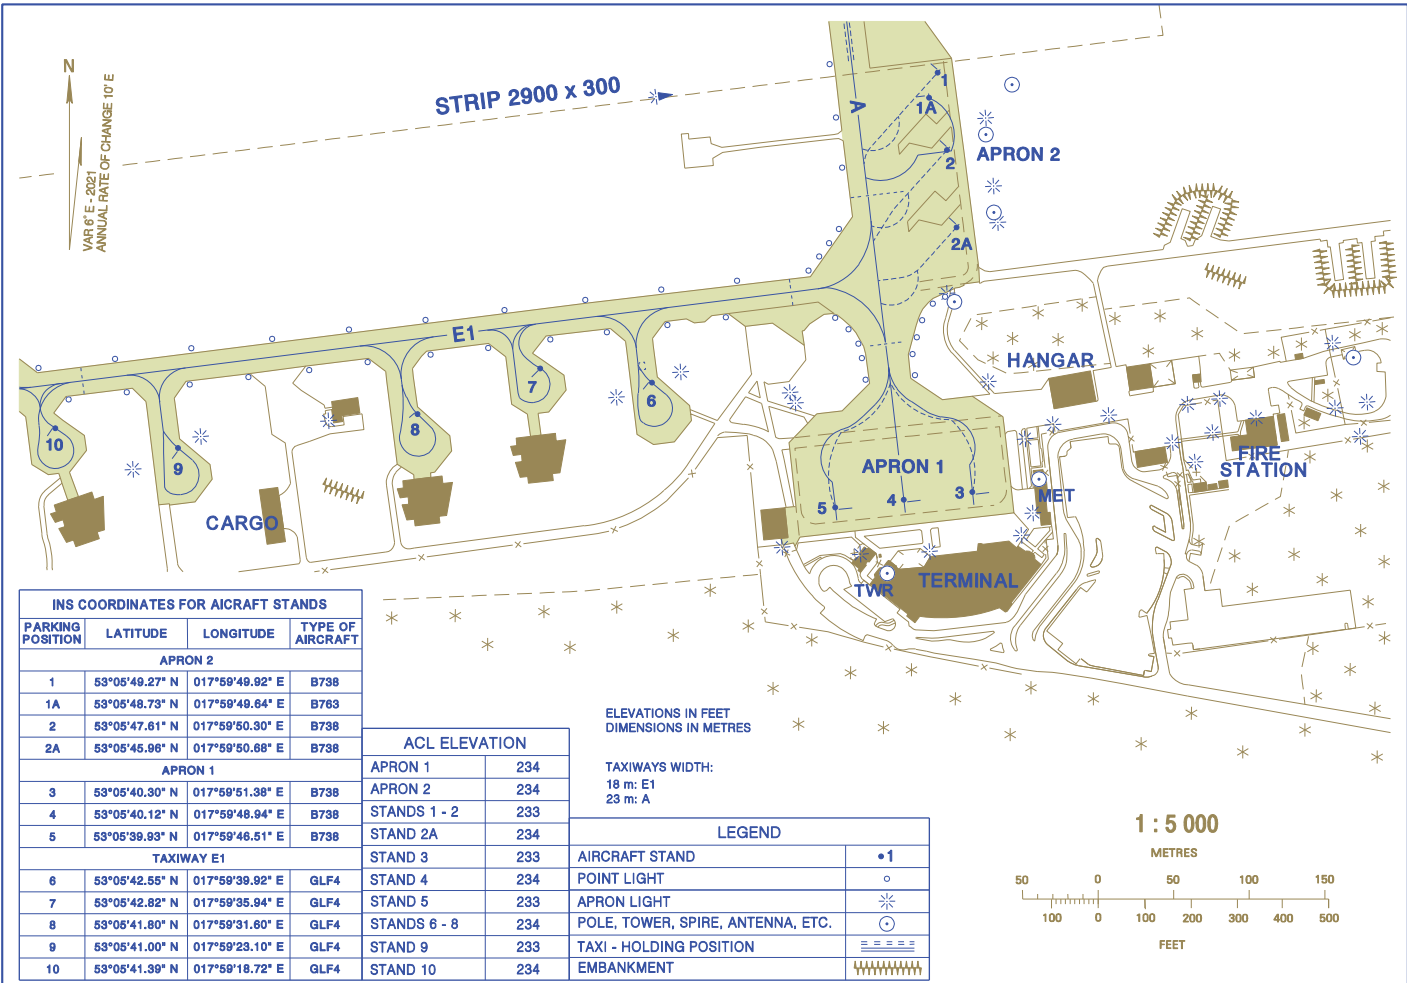

CORRECTION: ILS, holding point on TWY A removed.